

PROPOSED PRIMARY SCHOOL

40519

[132'-11"]



PRE-SCHOOL

31620
[103'-9"]

COMMUNITY
CENTRE
1,287.98 SQM
13,863.59 SQFT

PATHWAY
31827
[104'-5"]


PLOT BOUNDARY LINE

SETBACK LINE

40680

[133'-6"]

CARNATION MAGU

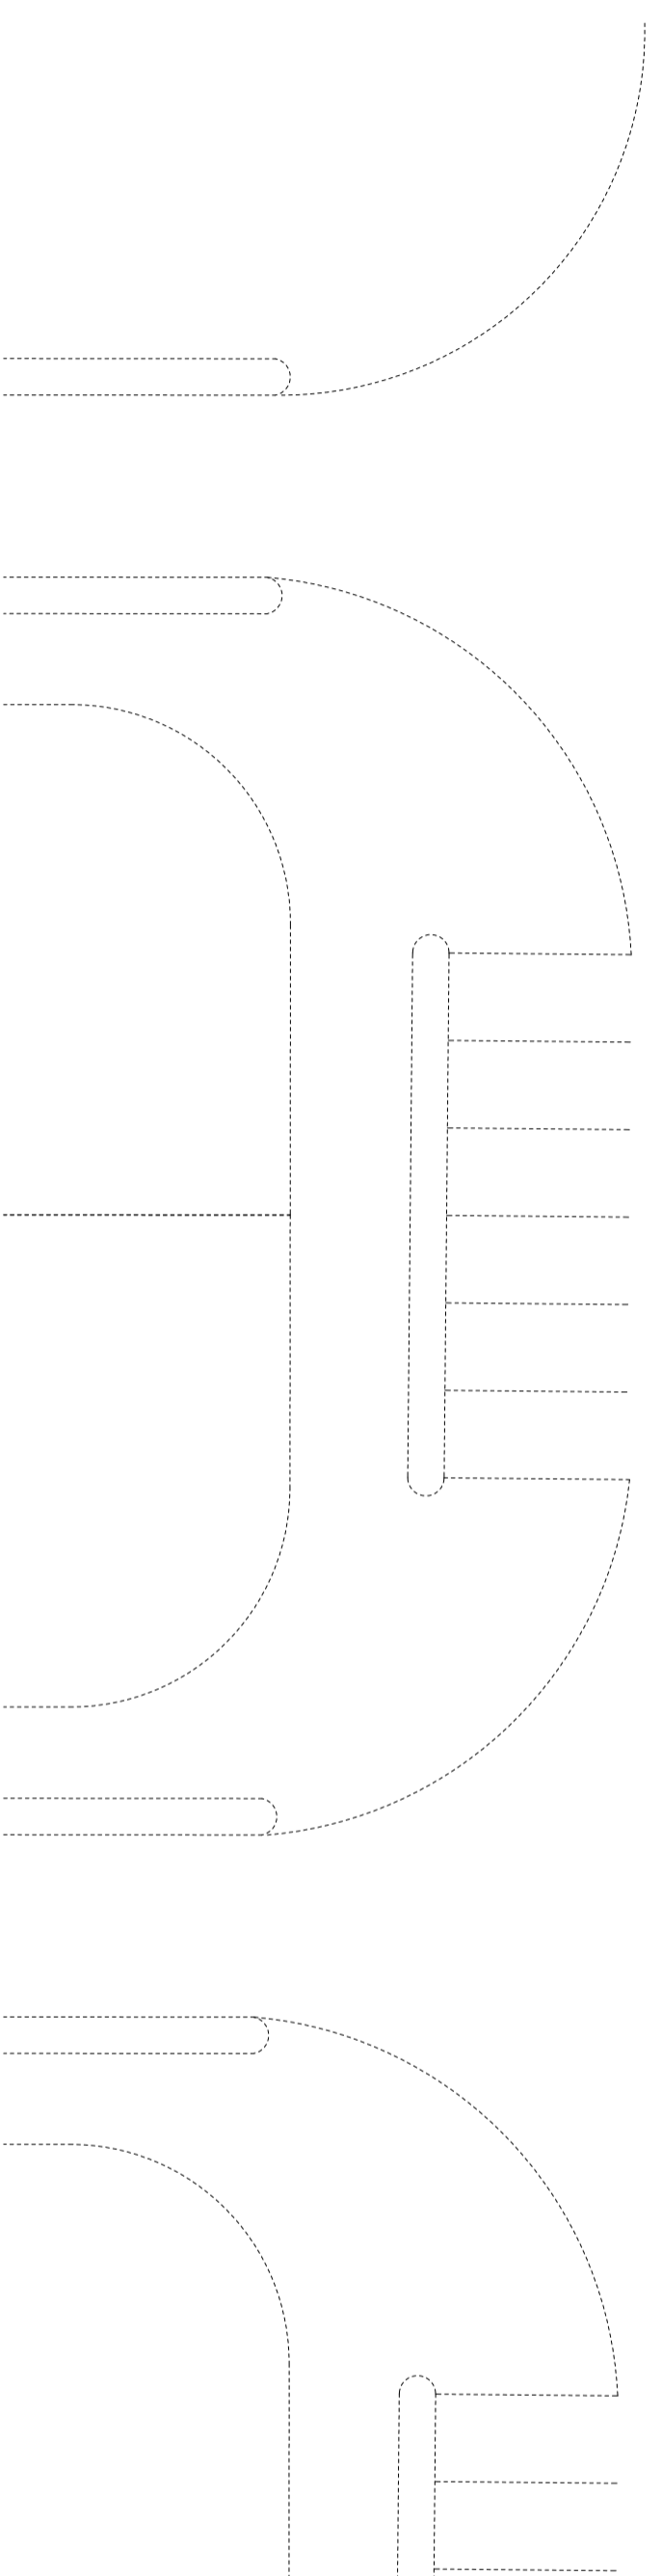

1 SITE PLAN
A1 SCALE 1:200

PROJECT: COMMUNITY CENTER

DRAWING: SITE PLAN

Scale: 1:200

Drawn by:

Checked by:

Date: 4th December 2014

Remarks:



HOUSING
DEVELOPMENT
CORPORATION

PLANNING AND DEVELOPMENT DEPARTMENT
3RD FLOOR, HDC BUILDING HULLHUMALE,
REPUBLIC OF MALDIVES
TEL. +(960)3353535, FAX +(960)3358892
EMAIL : planning@hdc.com.mv