




# MIDHILL MAGU

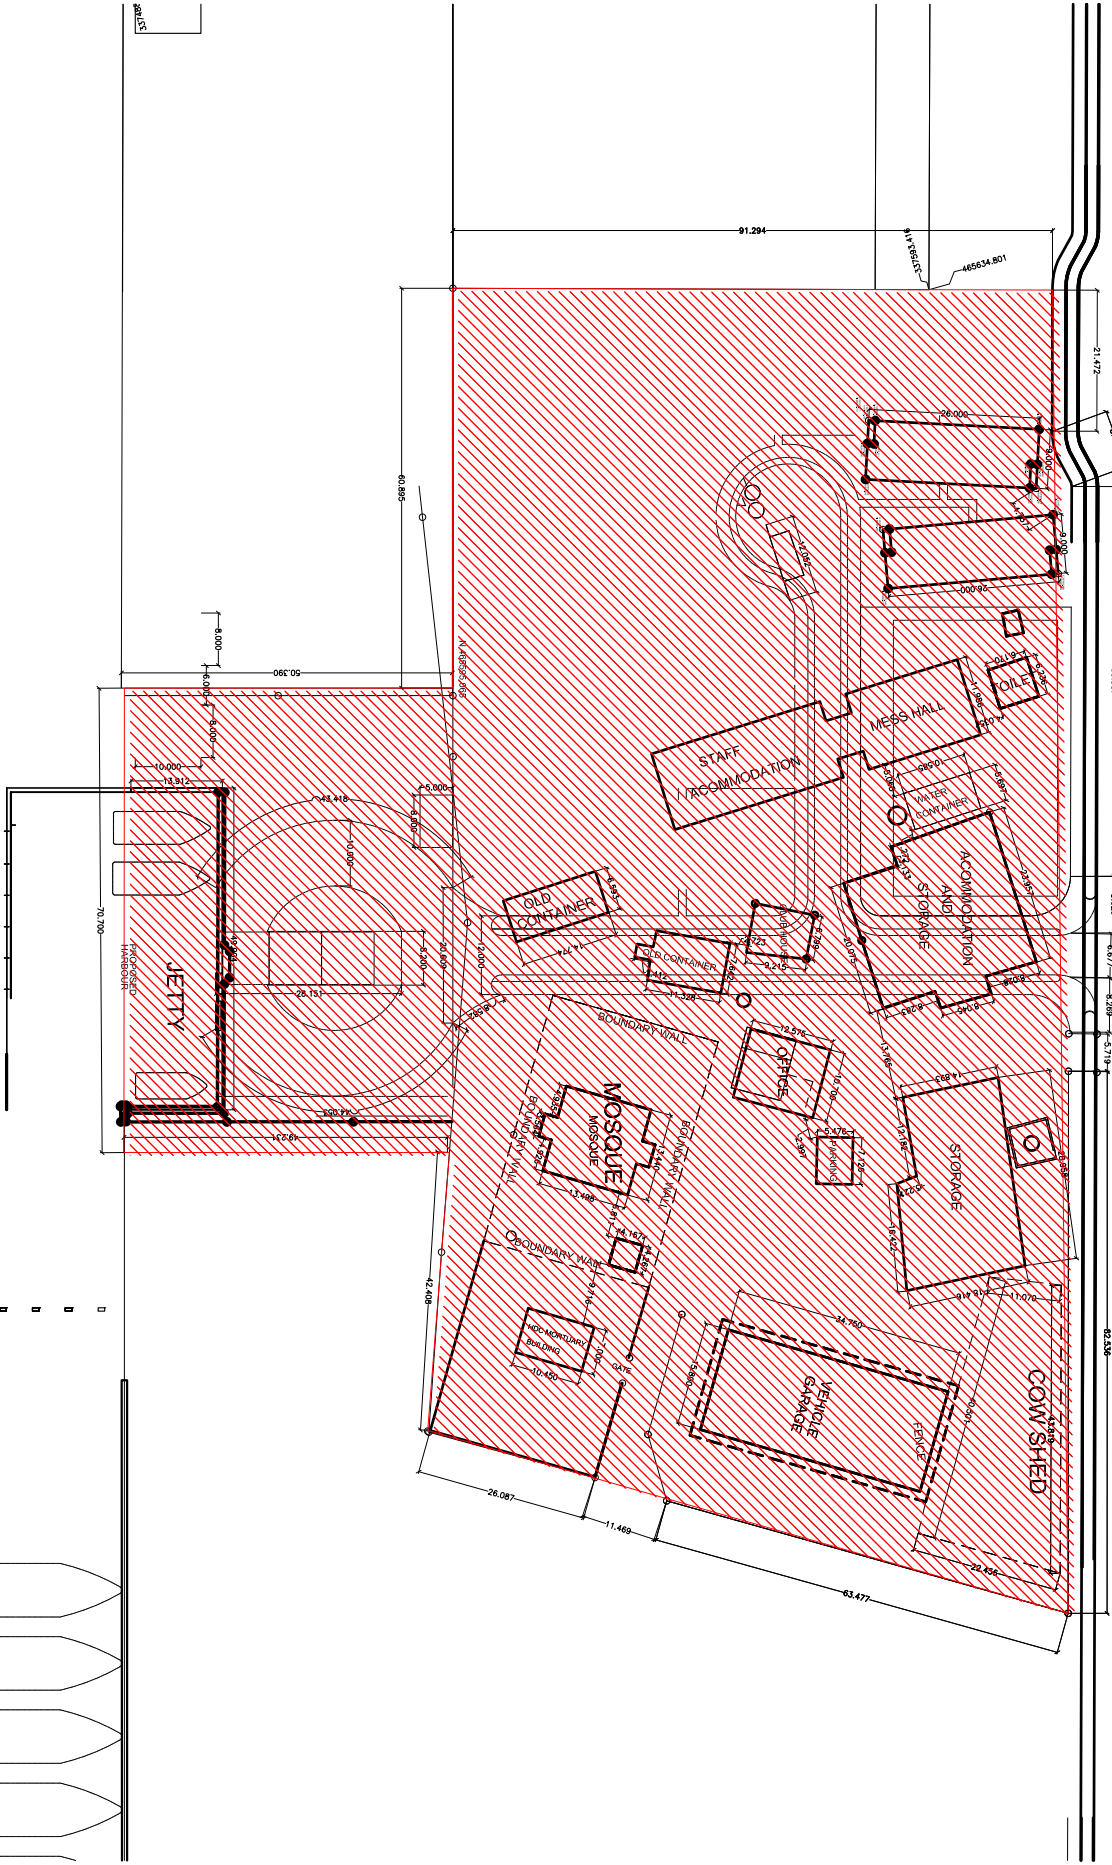

## MSO - SITE PLAN

Scale: 1:175

Drawn by: Nadawa

Checked by: Anon

Date: 15th May 2015

Remarks:



PLANNING DEPARTMENT  
 HOUSING DEVELOPMENT CORPORATION  
 3RD FLOOR, HOC BUILDING, HILLHUMALE  
 REPUBLIC OF TANZANIA  
 TEL: +9670353535 FAX: +9670358882  
 EMAIL: [info@hdc.com.tz](mailto:info@hdc.com.tz)