













**LEGEND**

- Beach Front Plots ( A plots )
- Beach Side Plots ( B plots )
- Standard Plots ( C plots )
- N2 apartment complex plots

**DRAWING: HULHUMALE' RESIDENTIAL AREAS**

Scale: N15

Drawn by: Kiferha

Checked by: Saifu


Date: 5th February 2015

Remarks:

Page no:5



PLANNING AND DEVELOPMENT DEPARTMENT  
 3RD FLOOR, HDC BUILDING, HULHUMALE'  
 REPUBLIC OF MALDIWES  
 TEL: +(960)33353535, FAX +(960)33588892  
 EMAIL: planning@hdc.com.mv

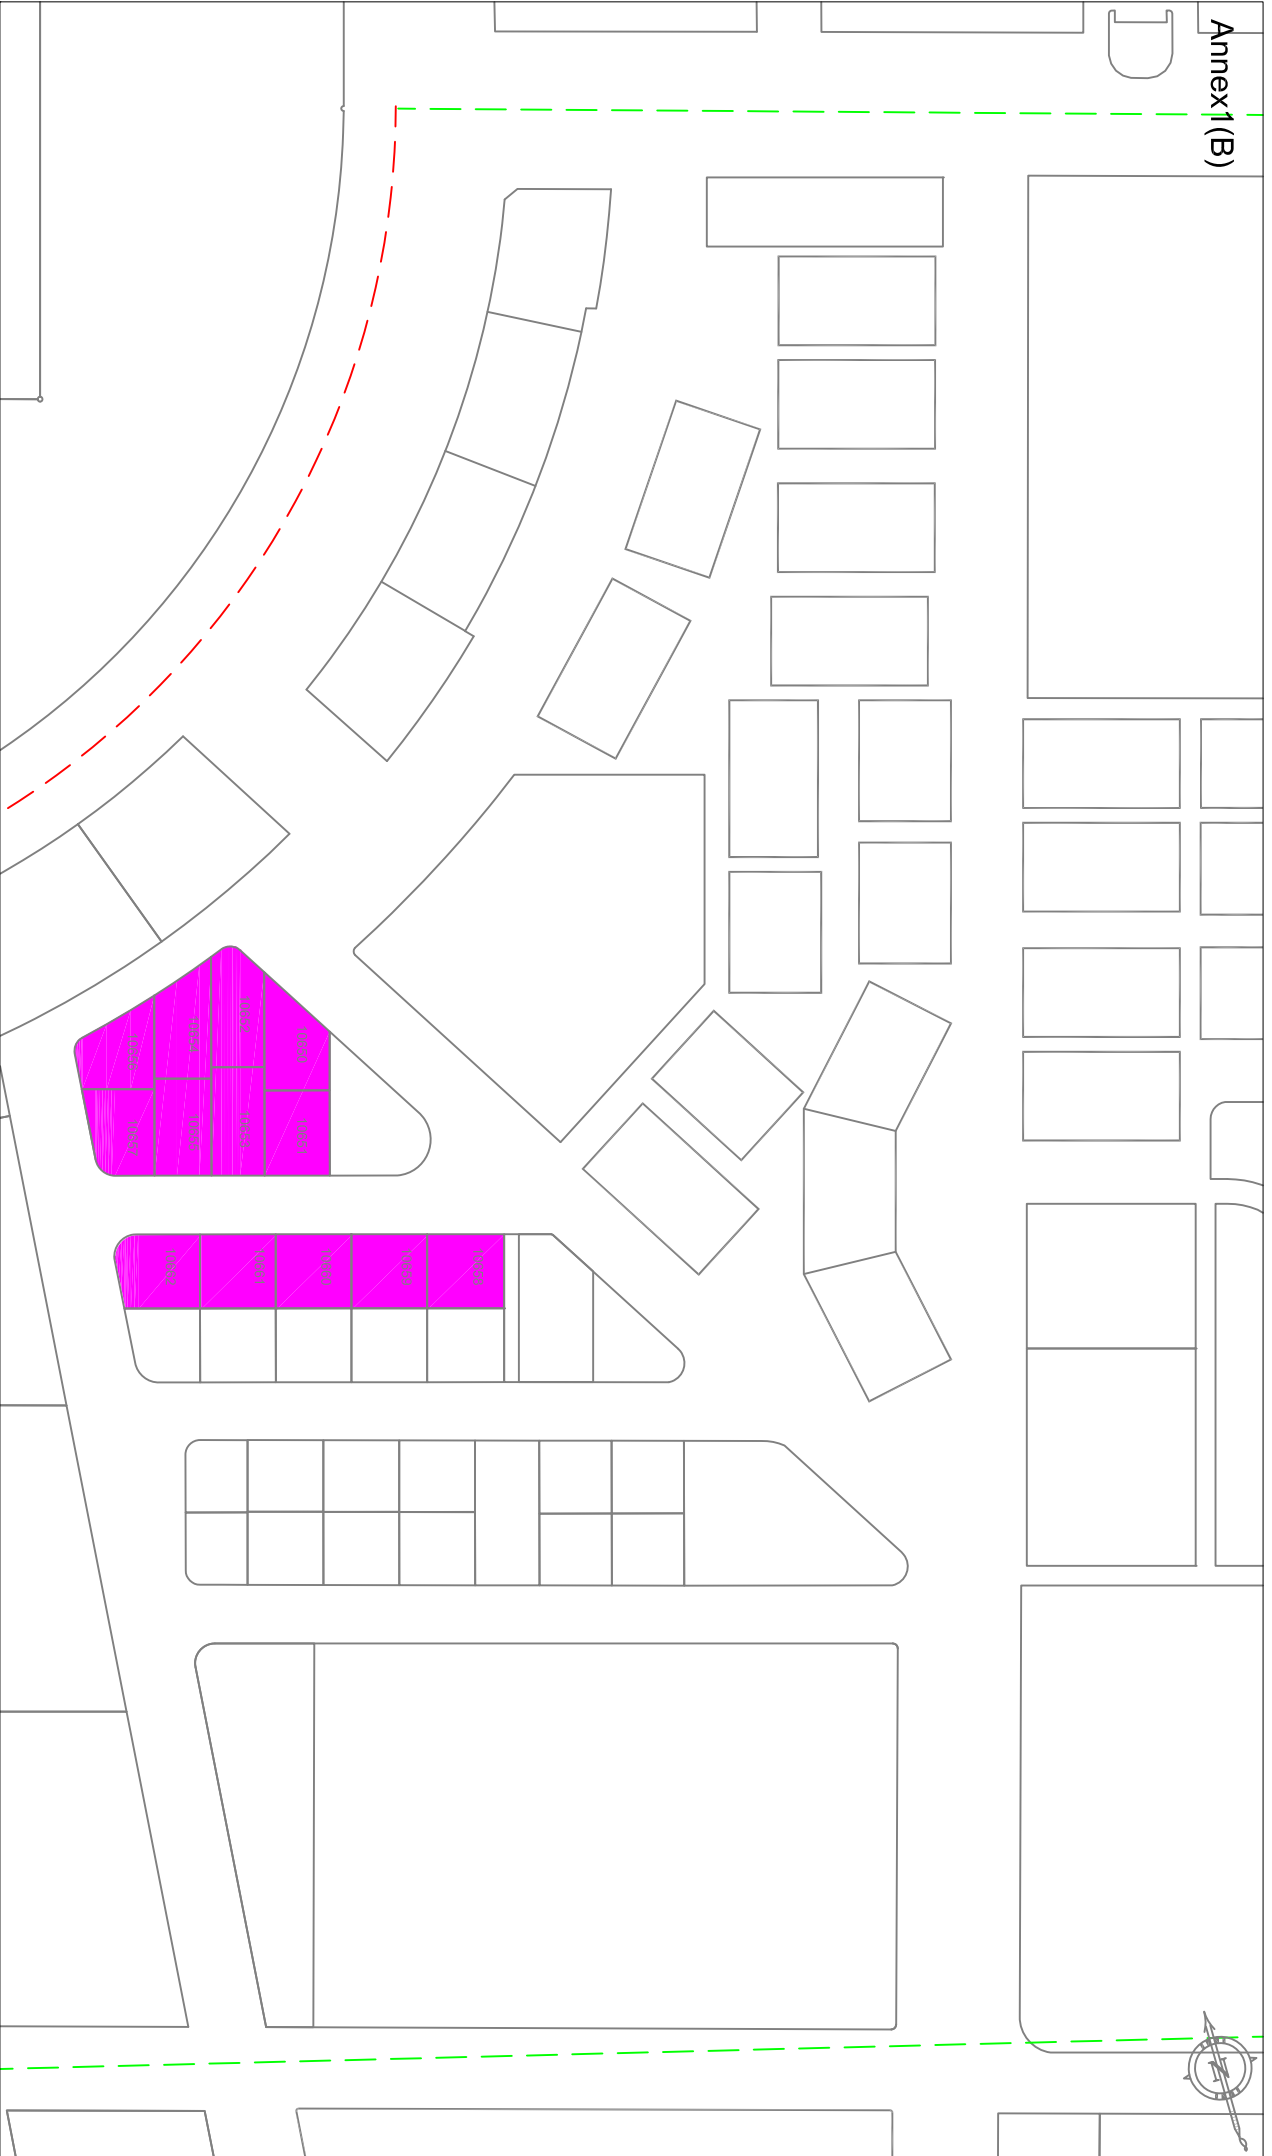

**LEGEND**

- Beach Front Plots
- Beach Side Plots
- Standard Plots
- N2 apartment complex plots

**Drawing: N2 apartment complex plots**

Drawn by: Kasimil

Checked by: Saifitpa

Date: 19th February 2012

Remarks:

Page no: 7



PLANNING DEPARTMENT  
 3RD FLOOR, HDC BUILDING HILHUMALE  
 REPUBLIC OF MALDIVES  
 TEL: +(960)3335353, FAX +(960)3338892  
 EMAIL : planning@hdc.com.mv



**LEGEND**

-  Set back line
-  Neighborhood borderline

**Drawing: N2 apartment complex set back plan**

Drawn by: Kaamil

Checked by: Saifina

Date: 19th February 2012

Remarks:

Page no:8




**HOUSING  
DEVELOPMENT  
CORPORATION**  
 PLANNING DEPARTMENT  
 3RD FLOOR, HDC BUILDING HILHUMALE  
 REPUBLIC OF MALDIVES  
 TEL: +(960)3335955, FAX +(960)3338892  
 EMAIL : planntf@hdc.com.mv




# ANNEX 2

## Staircase lift machine room floor

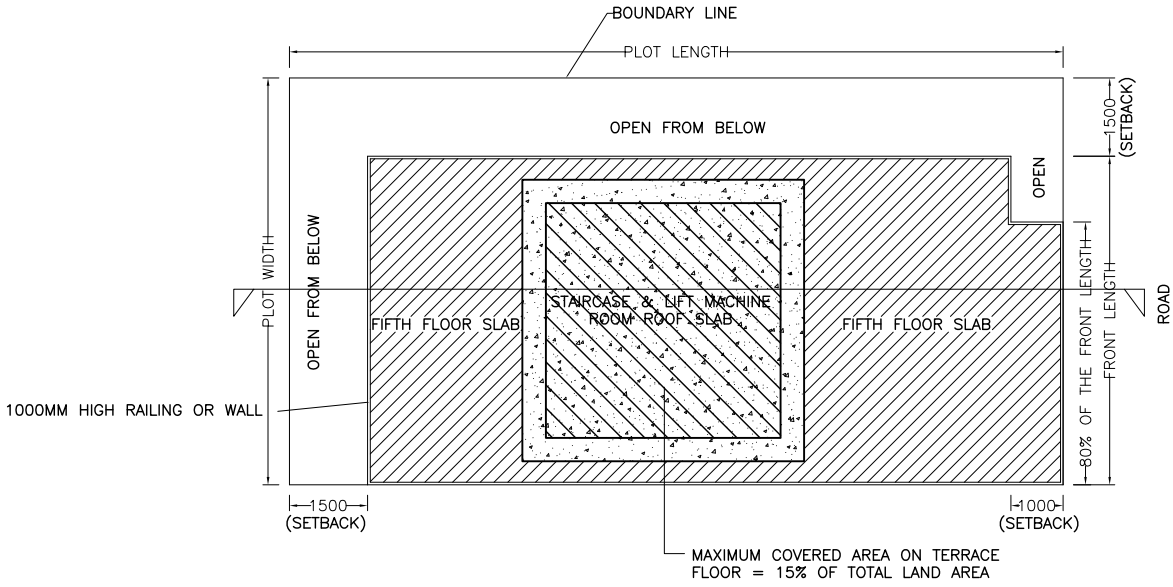


### Building Cross Section

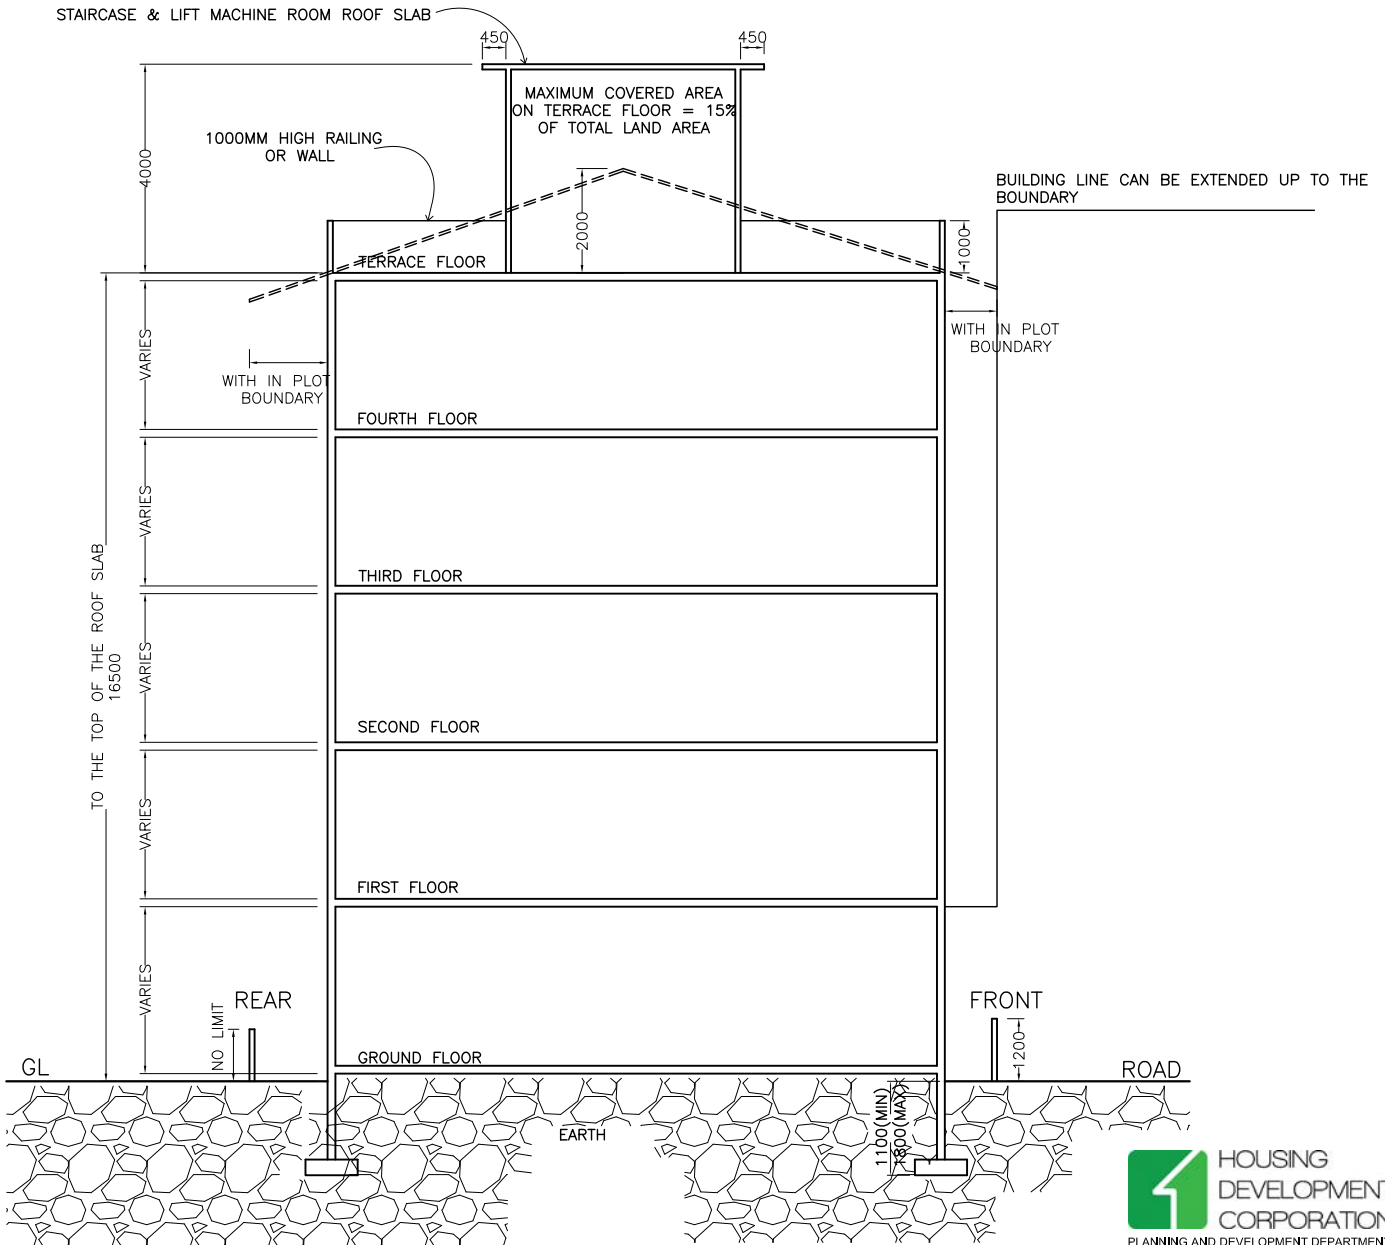

DRAWING: STAIRCASE & LIFT MACHINE ROOM

# ANNEX 3


## FRONTWALL

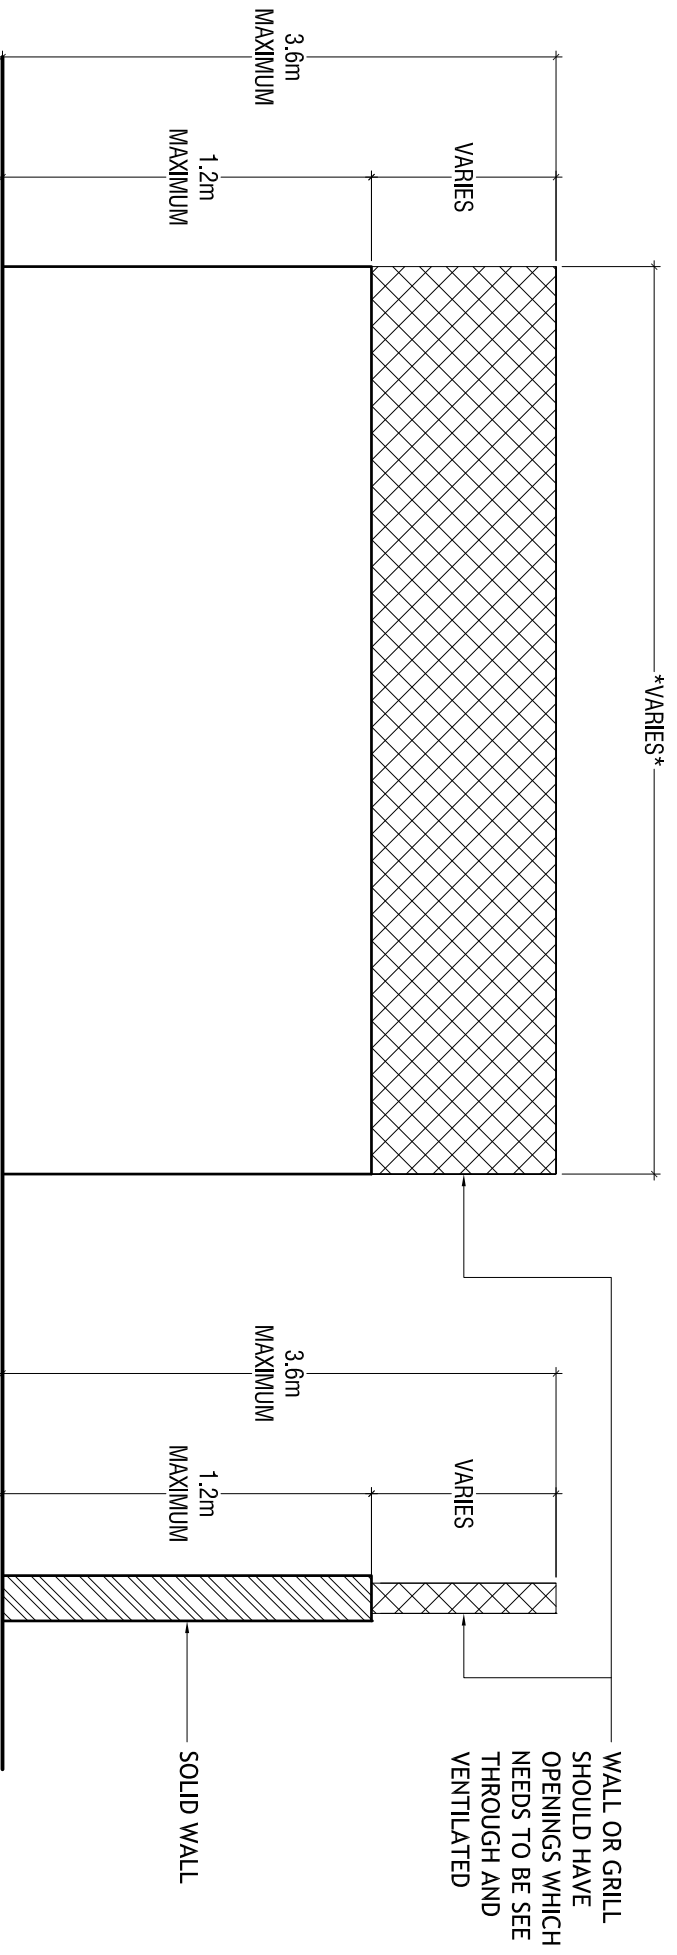

**ELEVATION**  
SCALE 1:20

**SECTION**  
SCALE 1:20

**SIDE AND REAR WALL**

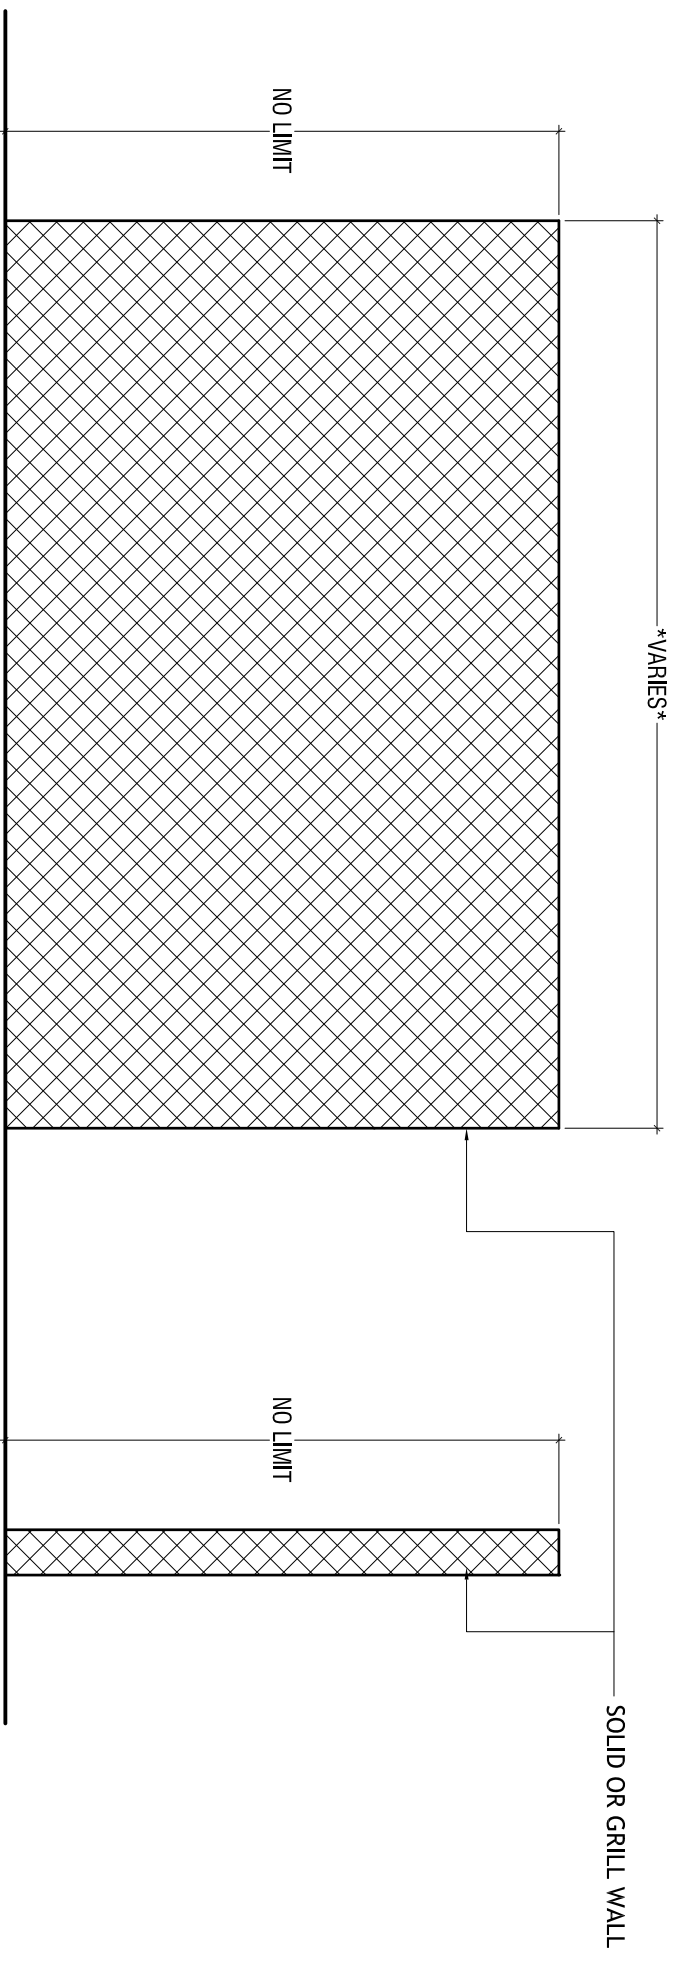

**ELEVATION**  
SCALE 1:20

**SECTION**  
SCALE 1:20

**DRAWING: Boundary wall Dimensions**

Scale: 1:25

Drawn by: Zuhair

Checked by: Saffiyah

Date: 17th Feb 2015

Remarks:

Page No: 11