


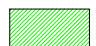

-  EXISTING BBQ AREA
-  PROPOSED BBQ AREA
-  PROPOSED WATER FRONT DEVELOPMENTS


**PROJECT : NEW BBQ AREA**

Scale : 1 : 6500    Drawn by: Ziyath    Checked by:    Date: 16th March 2019    Remarks:

**DRAWING : LOCATION PLAN**



**HOUSING  
DEVELOPMENT  
CORPORATION**  
PLANNING DEPARTMENT  
3RD FLOOR, HDC BUILDING HULHUMALE'  
REPUBLIC OF MALDIVES  
TEL. +9603353535, FAX +9603358892  
EMAIL : mail@hdc.com.mv

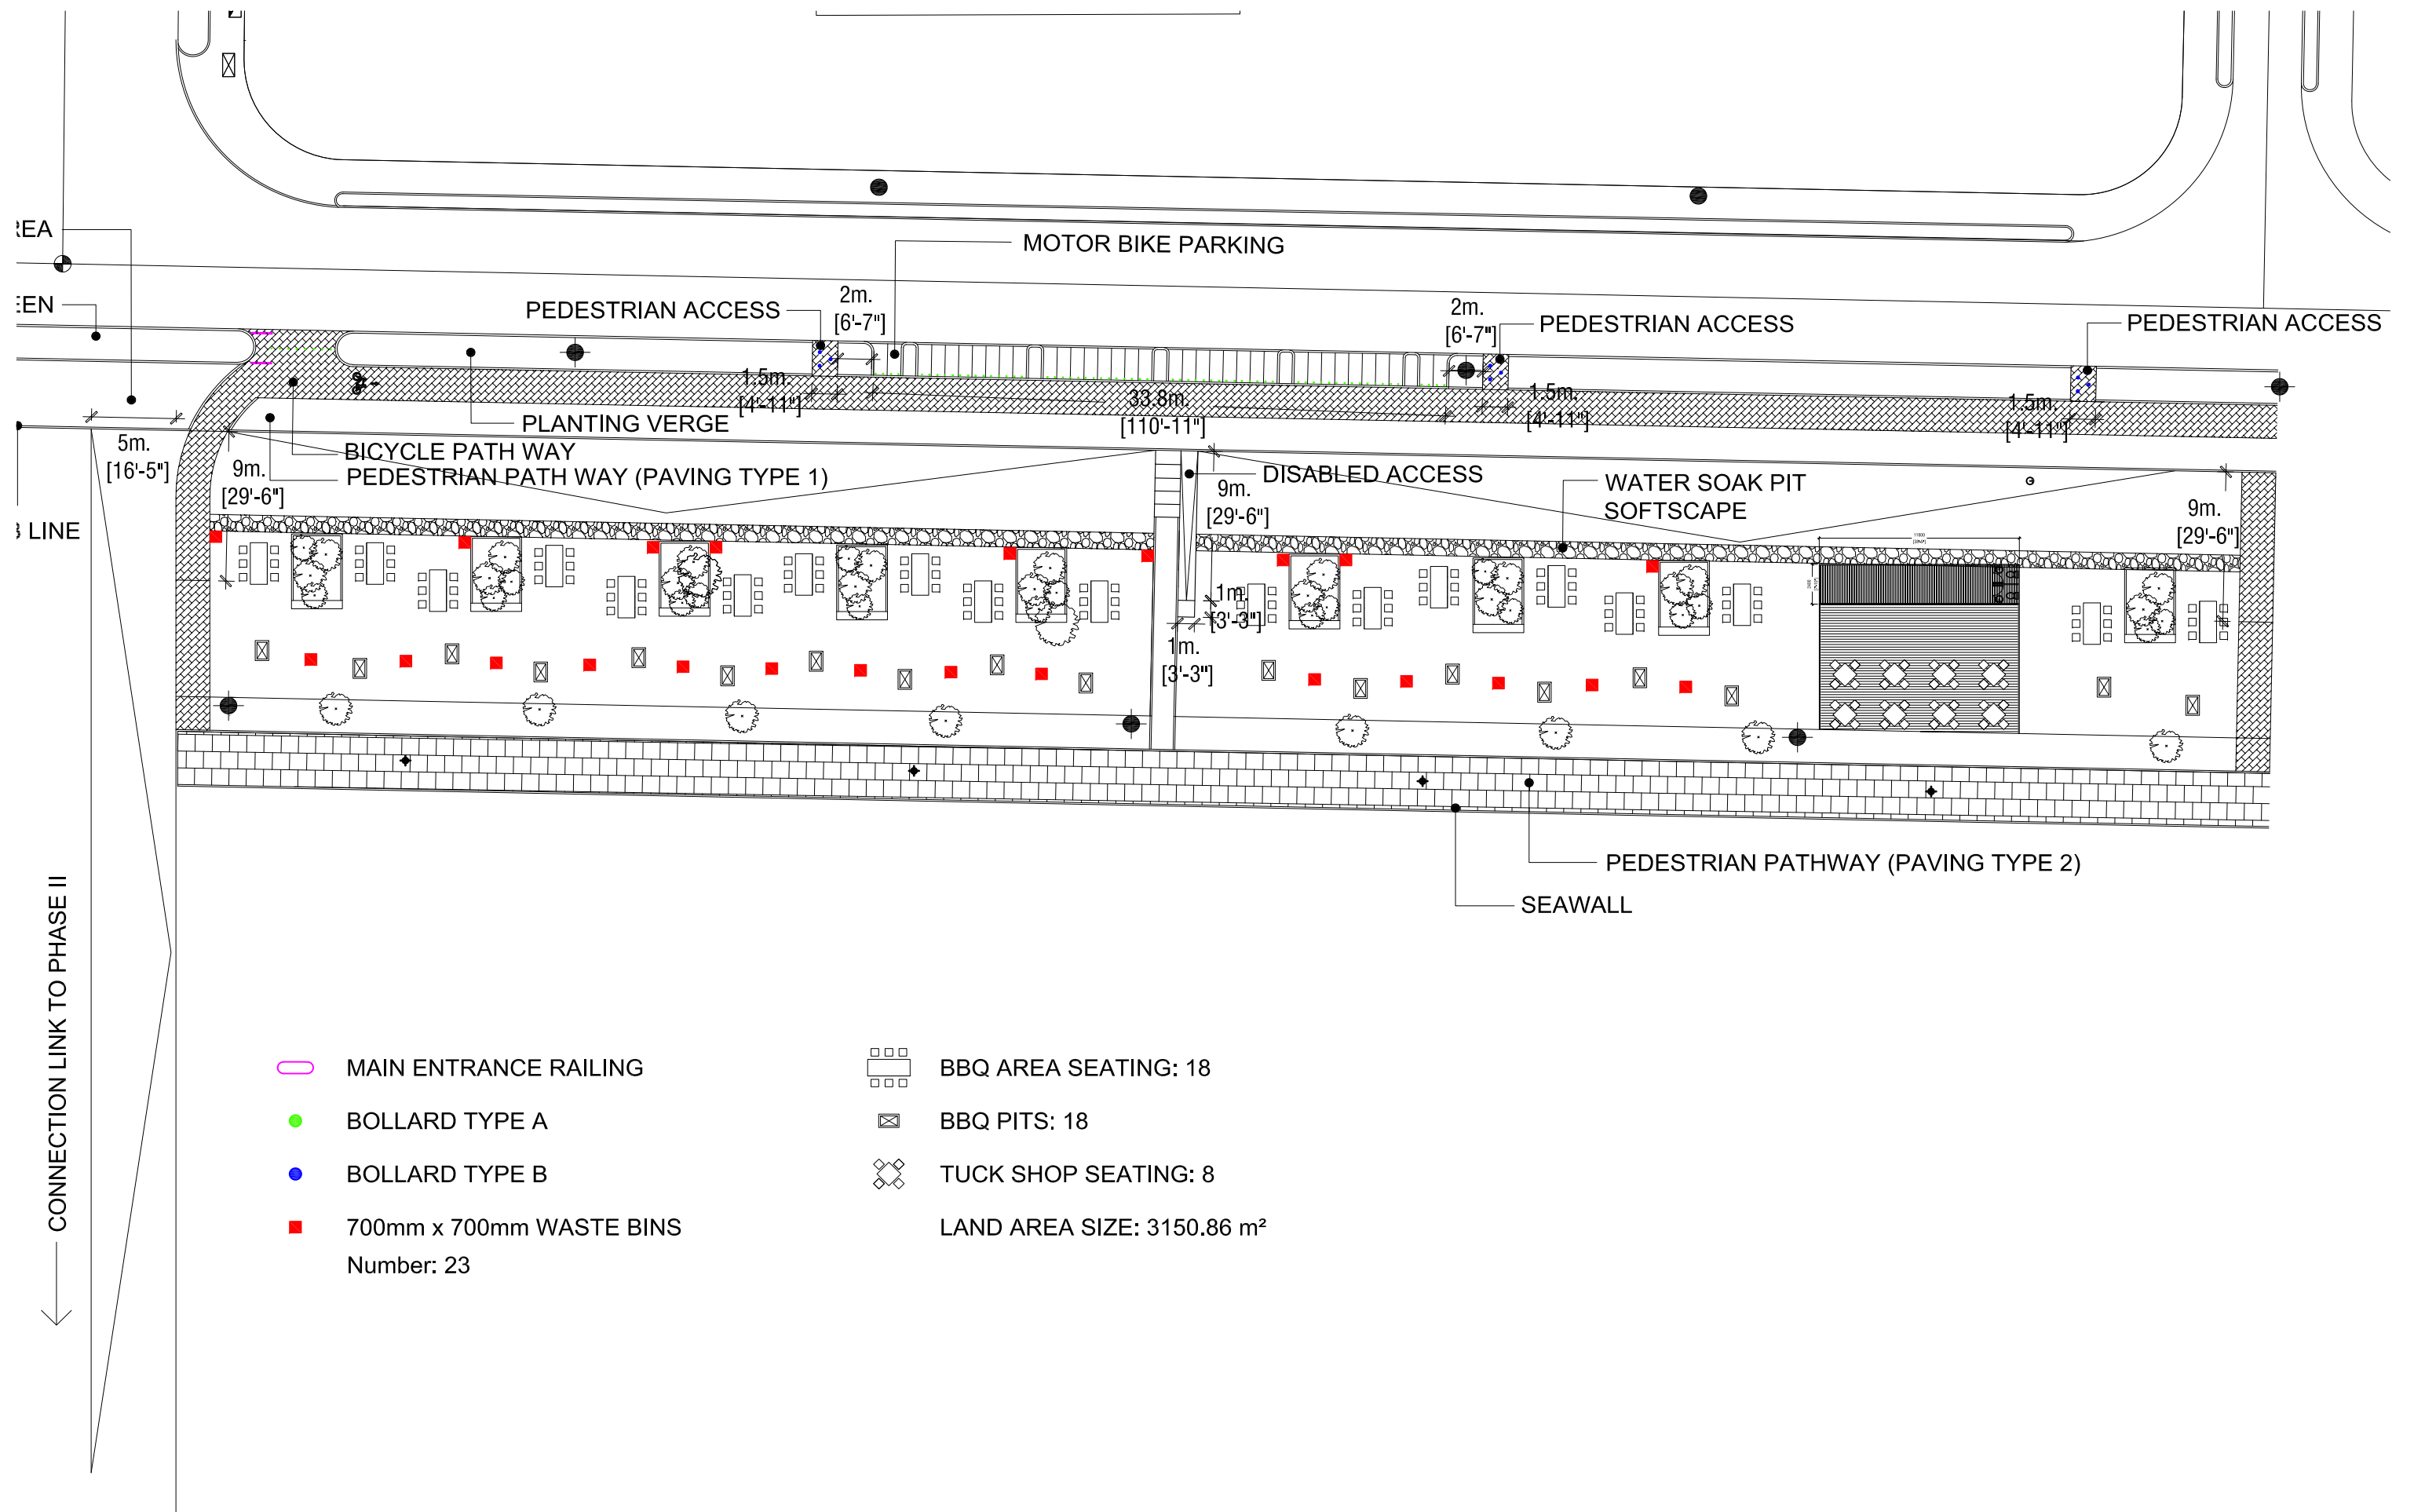


- MAIN ENTRANCE RAILING
- BOLLARD TYPE A
- BOLLARD TYPE B
- 700mm x 700mm WASTE BINS  
Number: 23
- BBQ AREA SEATING: 18
- BBQ PITS: 18
- TUCK SHOP SEATING: 8
- LAND AREA SIZE: 3150.86 m<sup>2</sup>


**PROJECT: NEW BBQ AREA**

**DRAWING: PLAN**

Scale : 1:350      Drawn by: Ziyath      Checked by:      Date: 16th March 2015      Remarks:

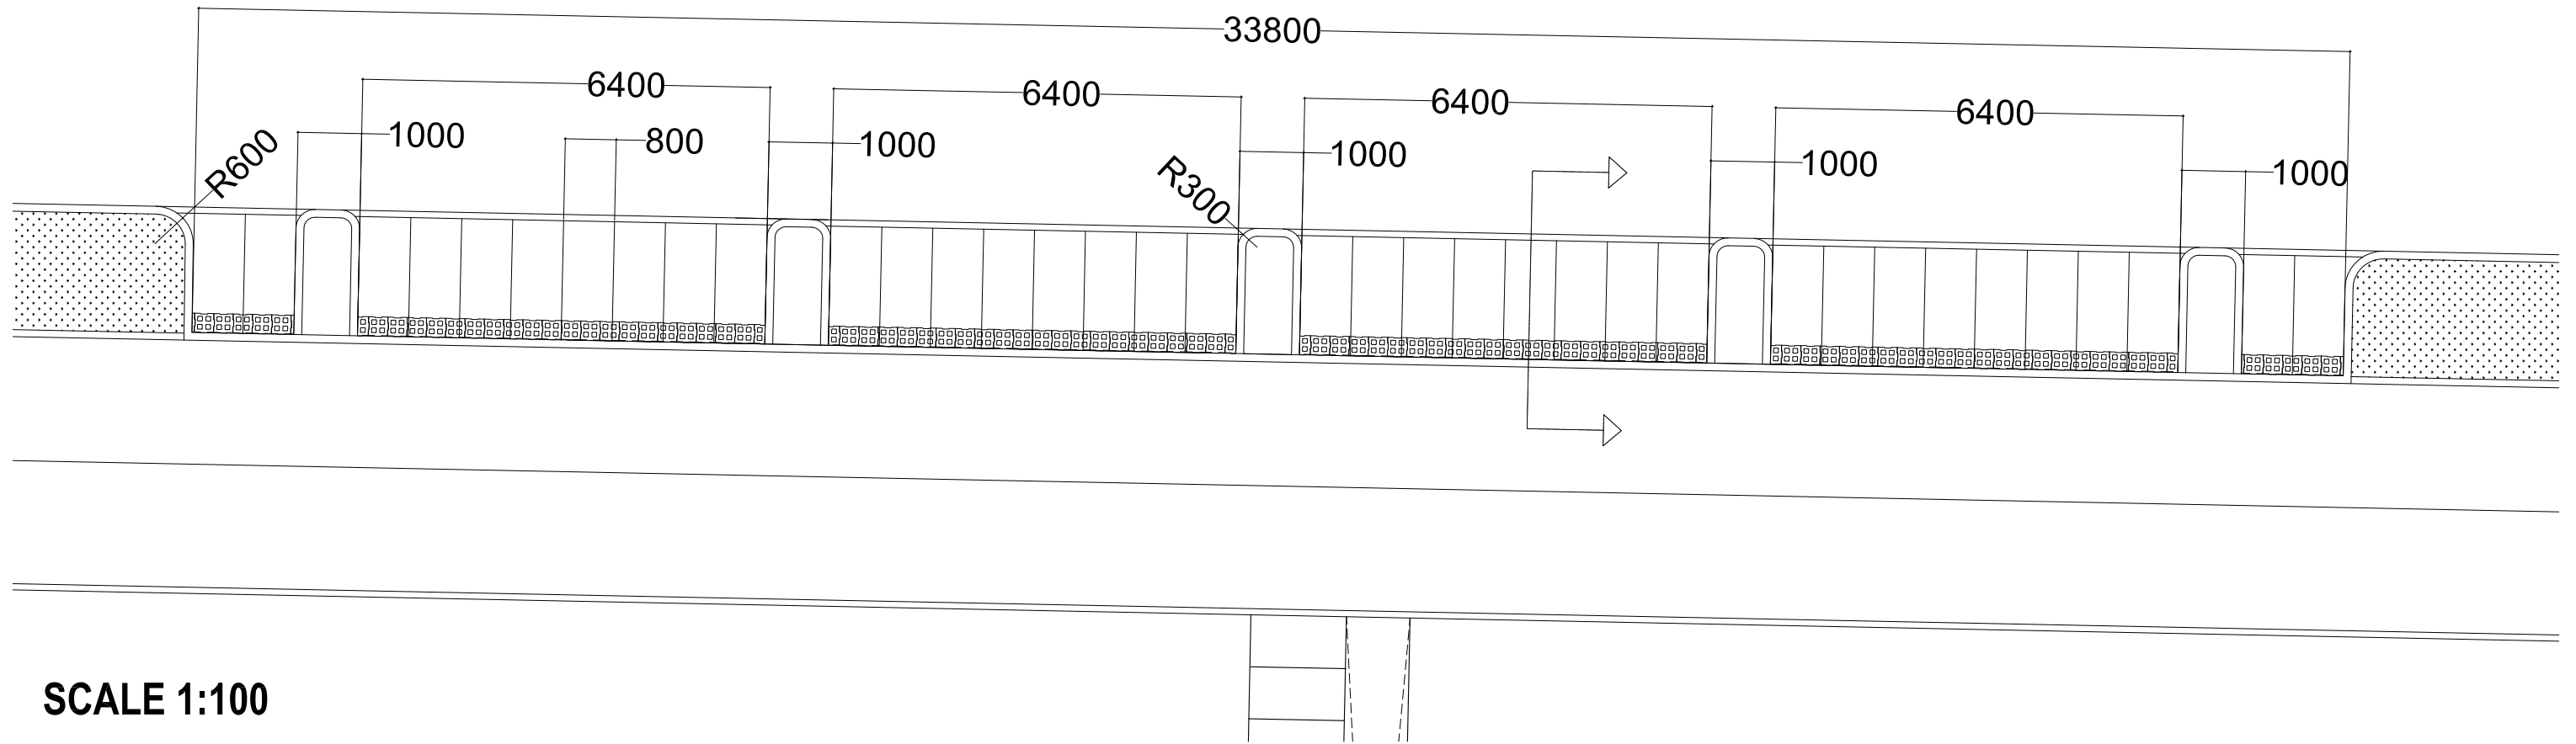


SCALE 1:100

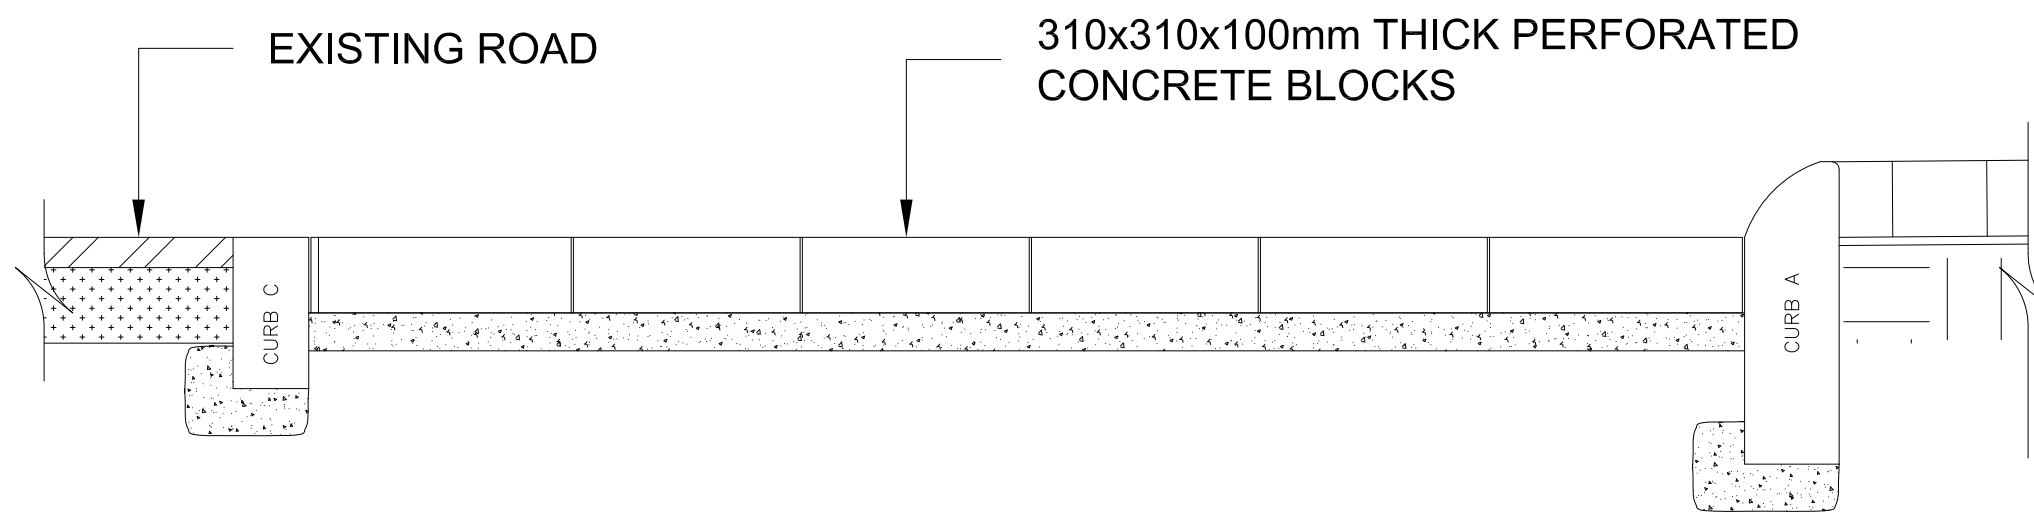


SCALE 1:10

PROJECT : NEW BBQ AREA


DRAWING : MOTORBIKE PARKING

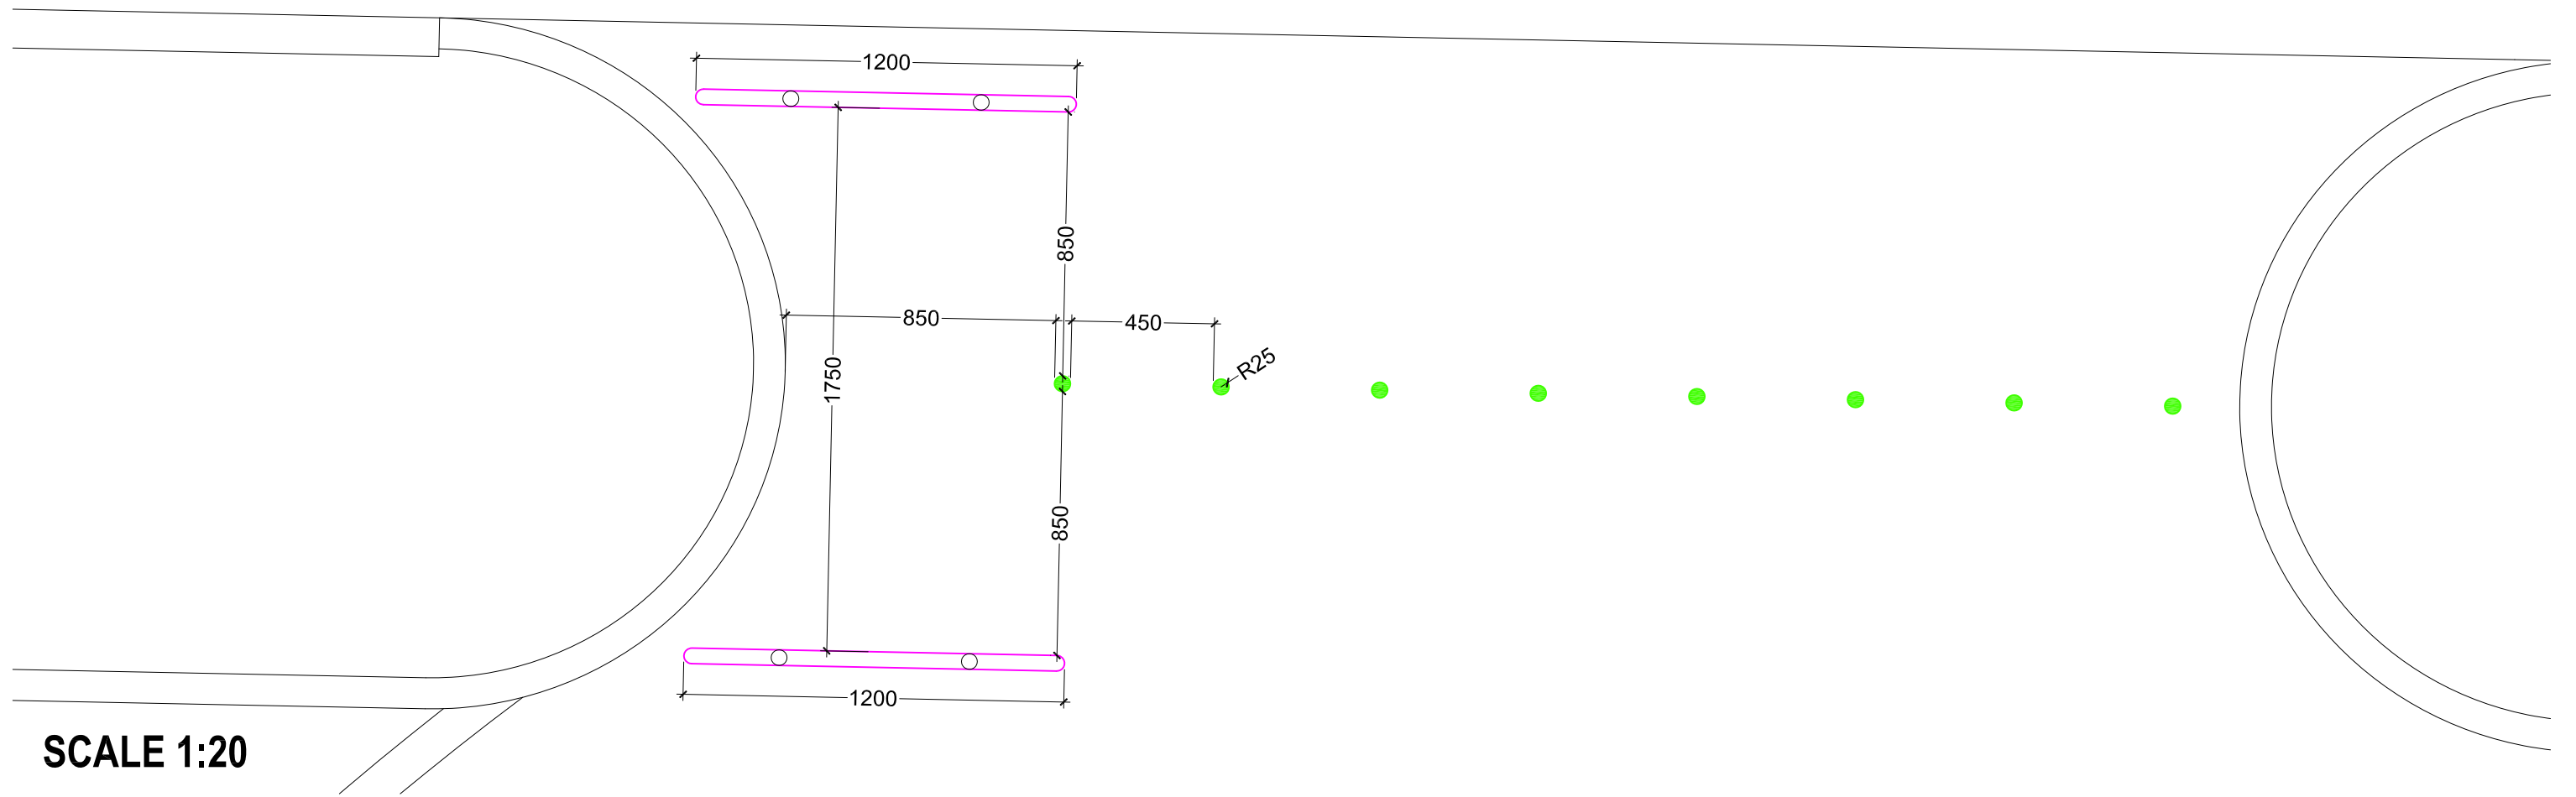


SCALE 1:20

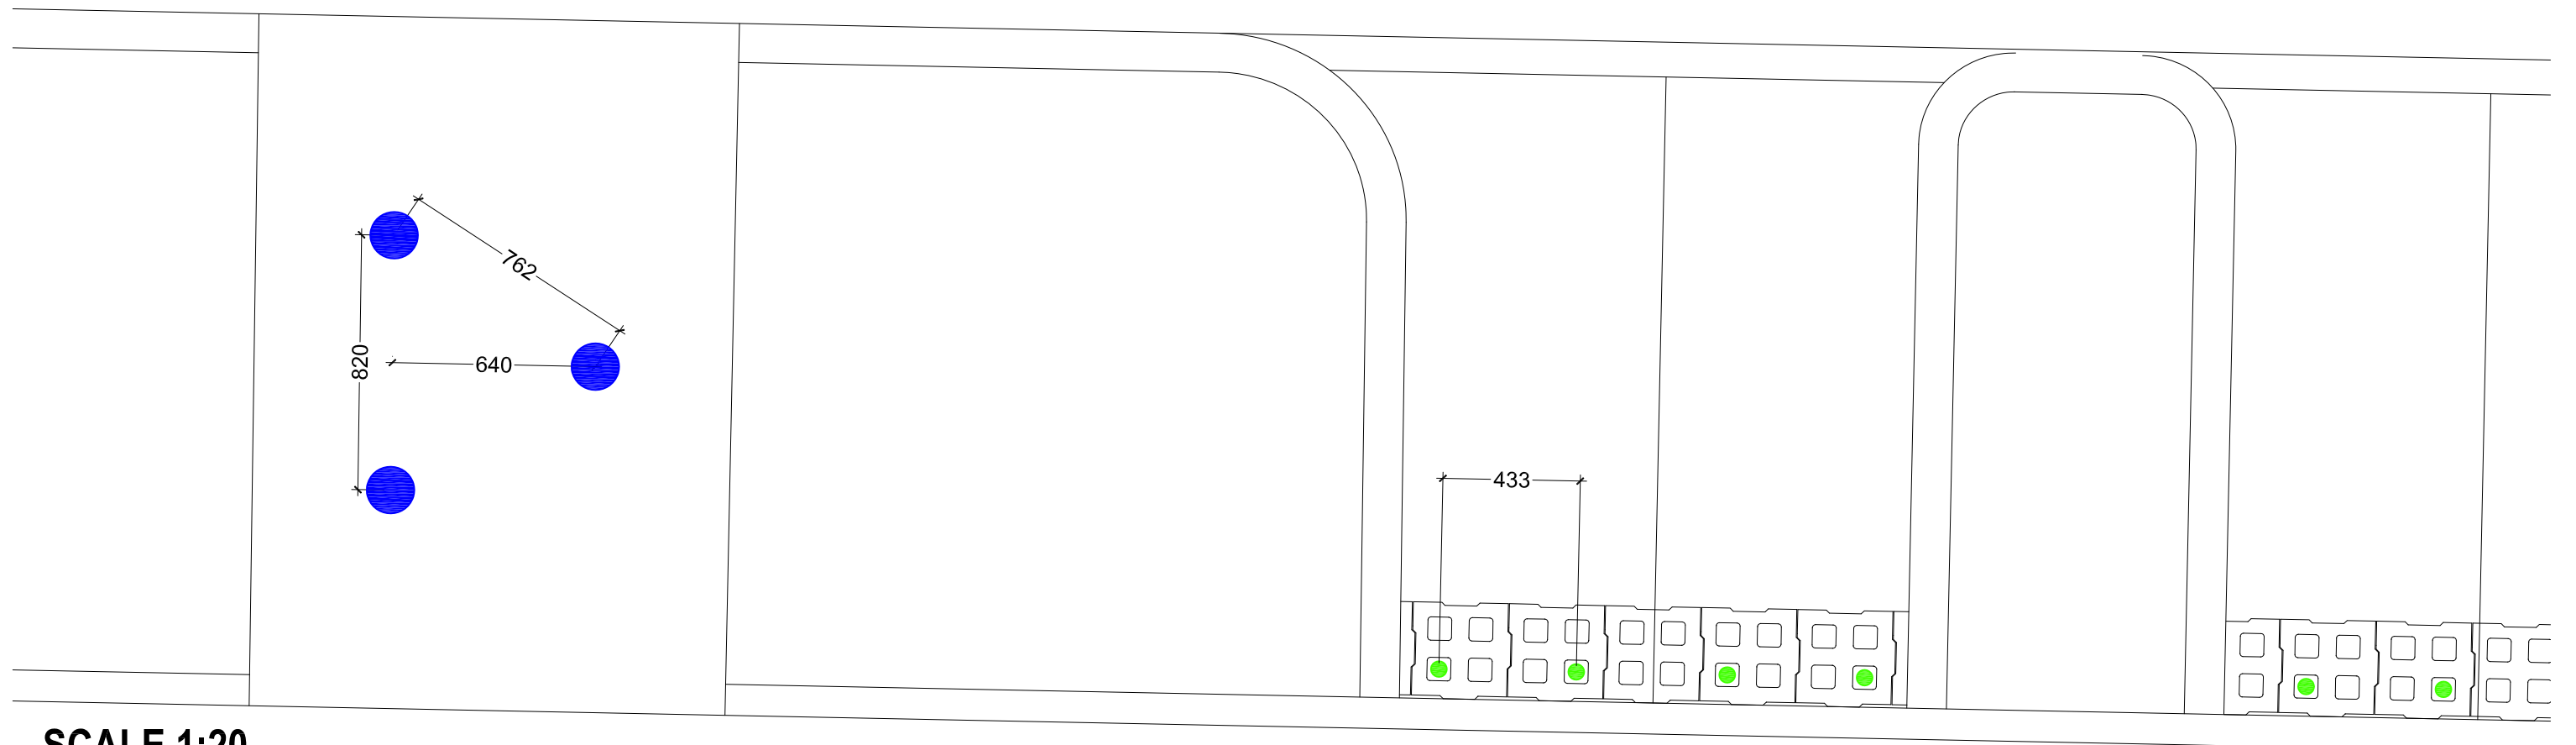


SCALE 1:20

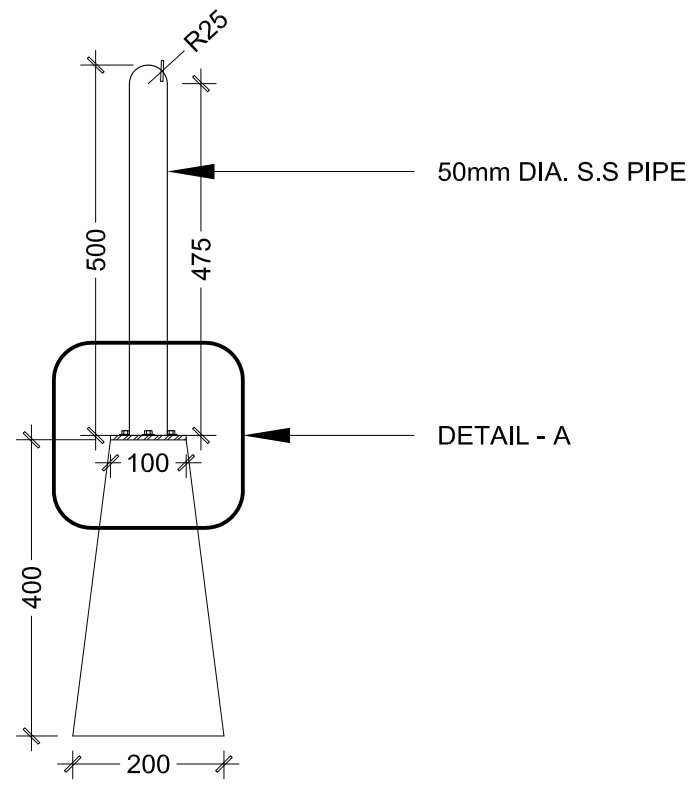


**BOLLARD TYPE A**  
SCALE 1:10

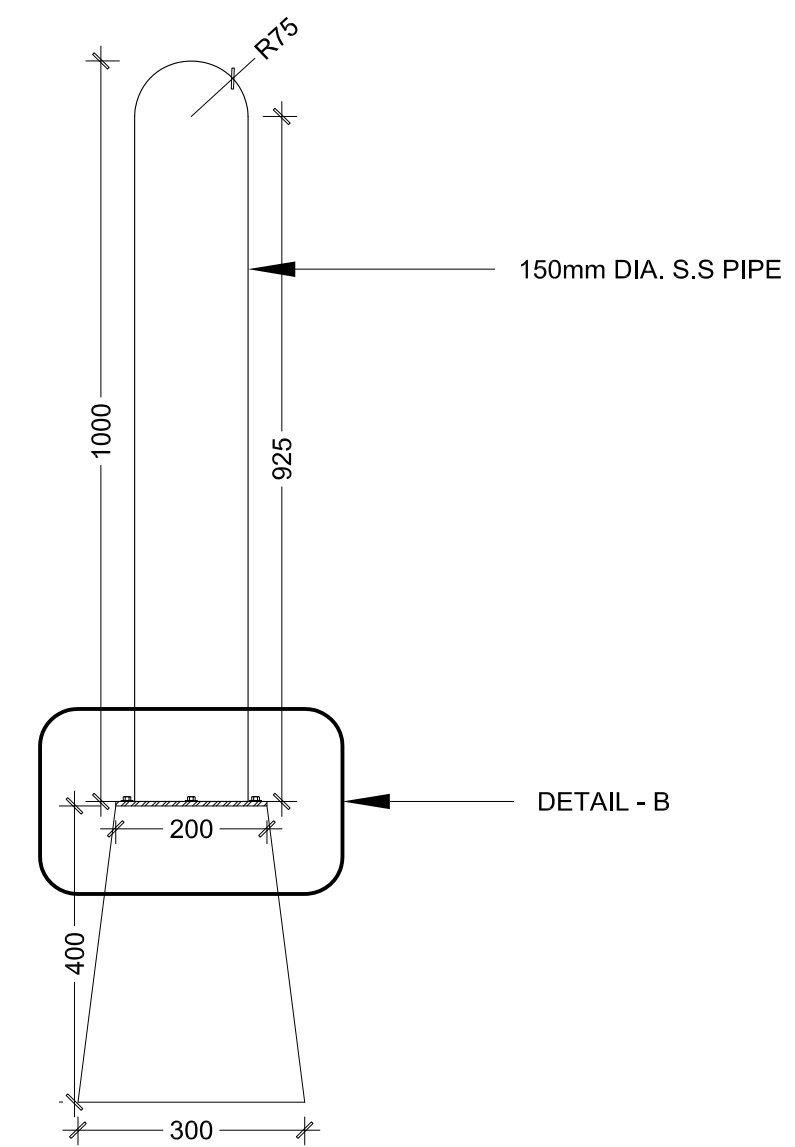



**BOLLARD TYPE B**  
SCALE 1:10

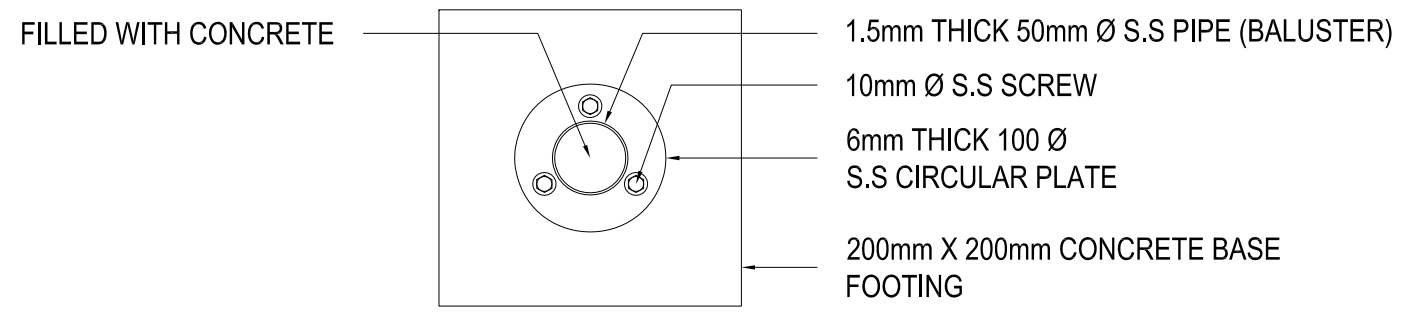



**DETAIL - A**  
SCALE 1:5

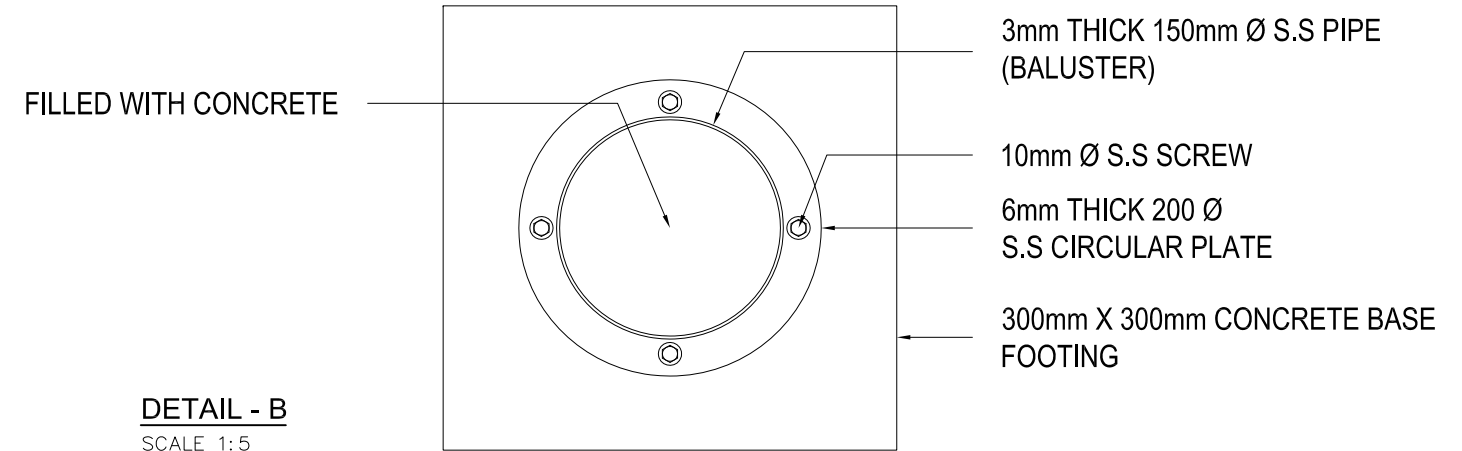


**DETAIL - B**  
SCALE 1:5

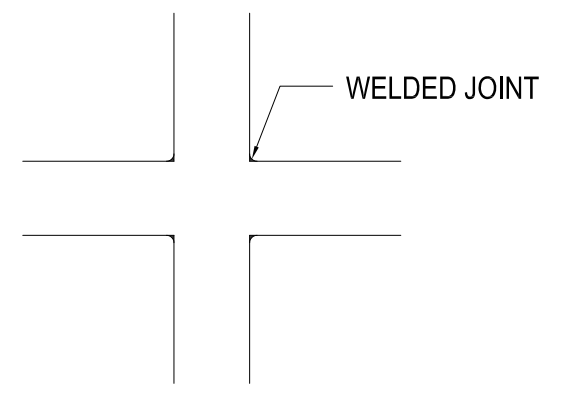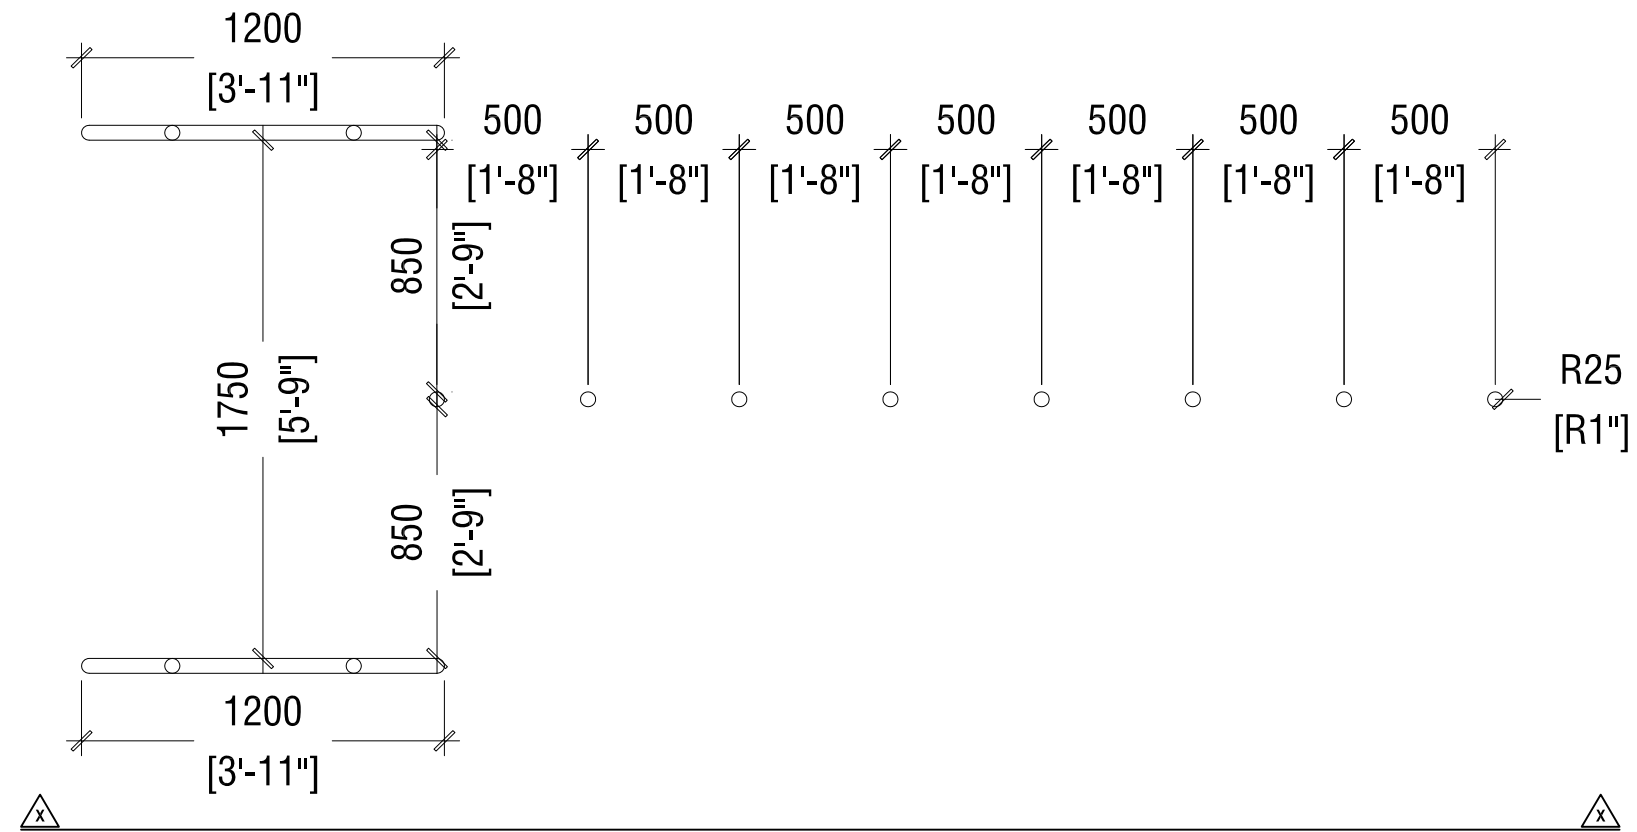


**DETAIL - A**  
SCALE 1:5

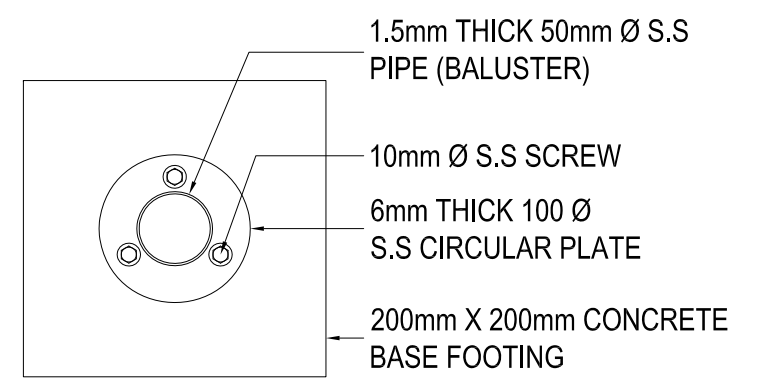
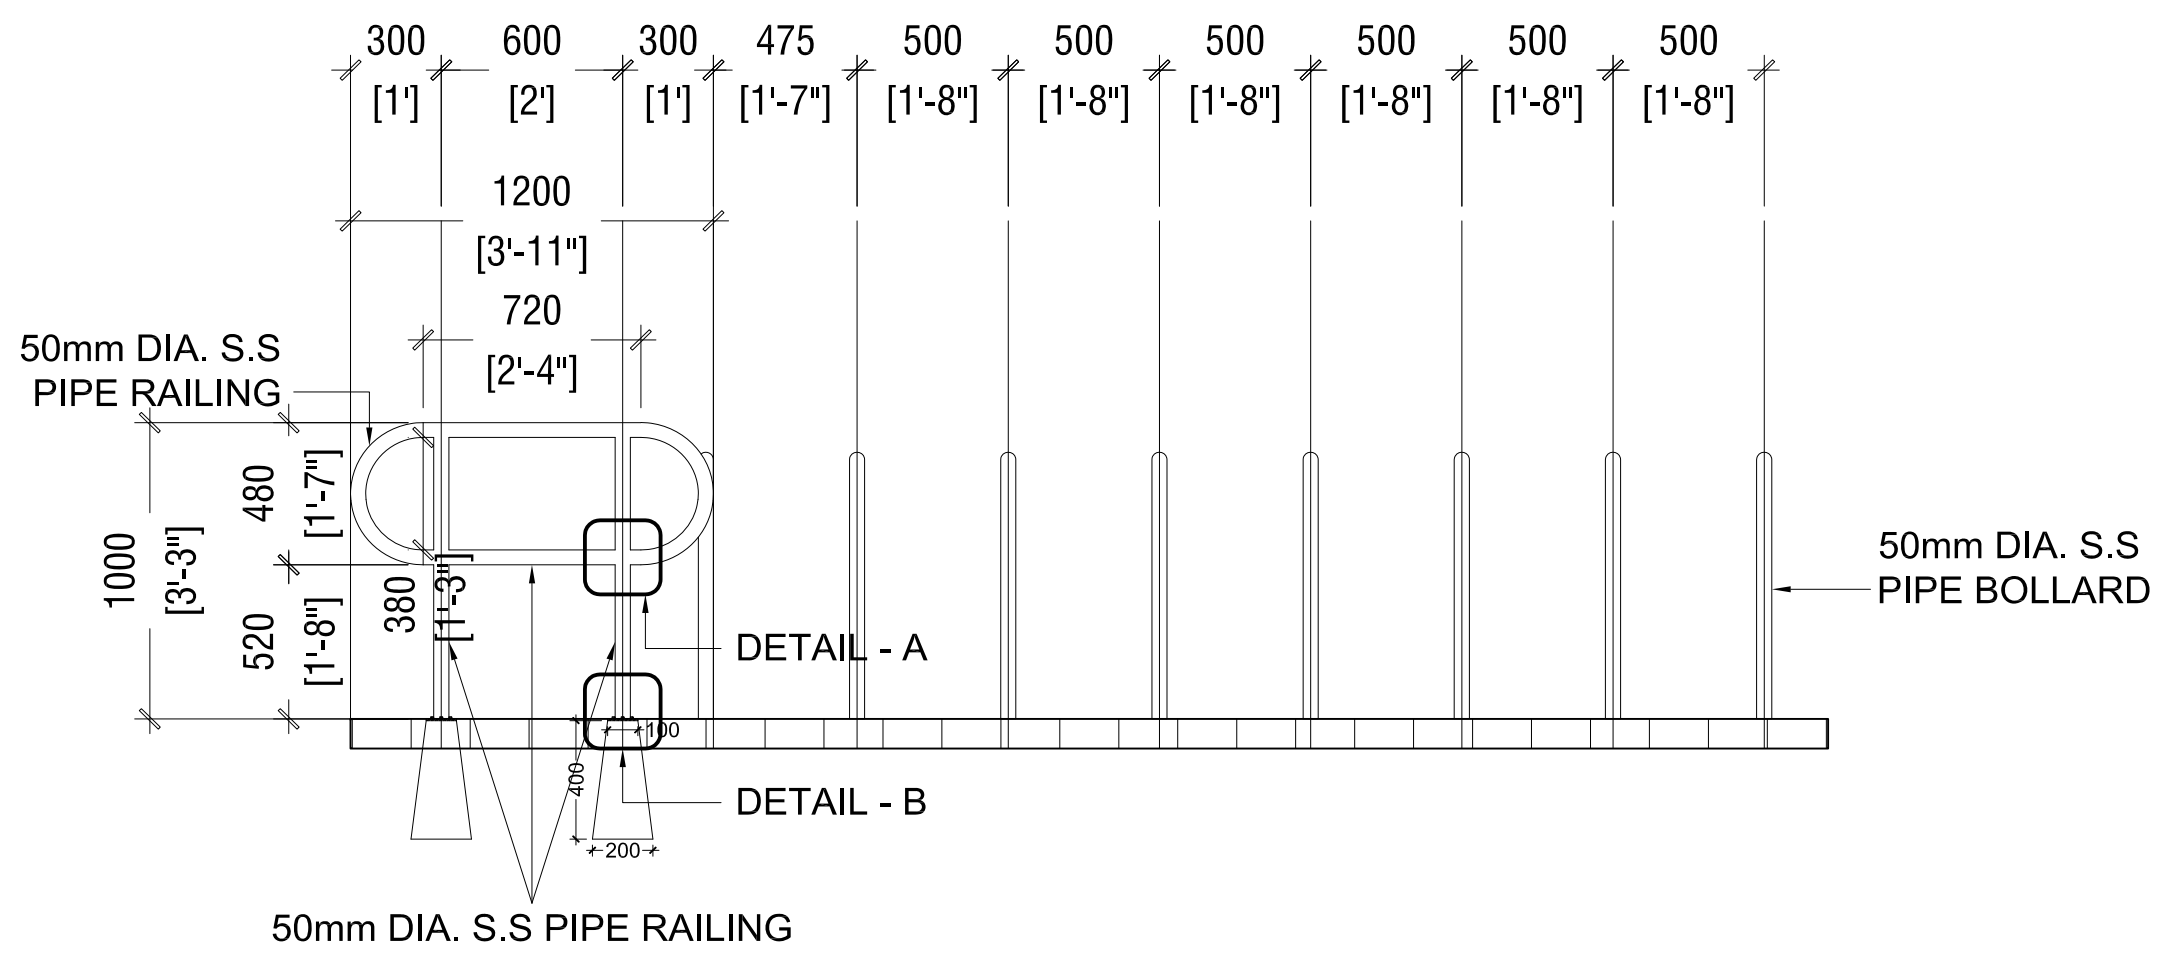


**DETAIL - B**  
SCALE 1:5

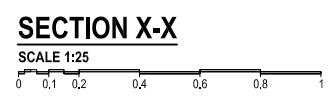

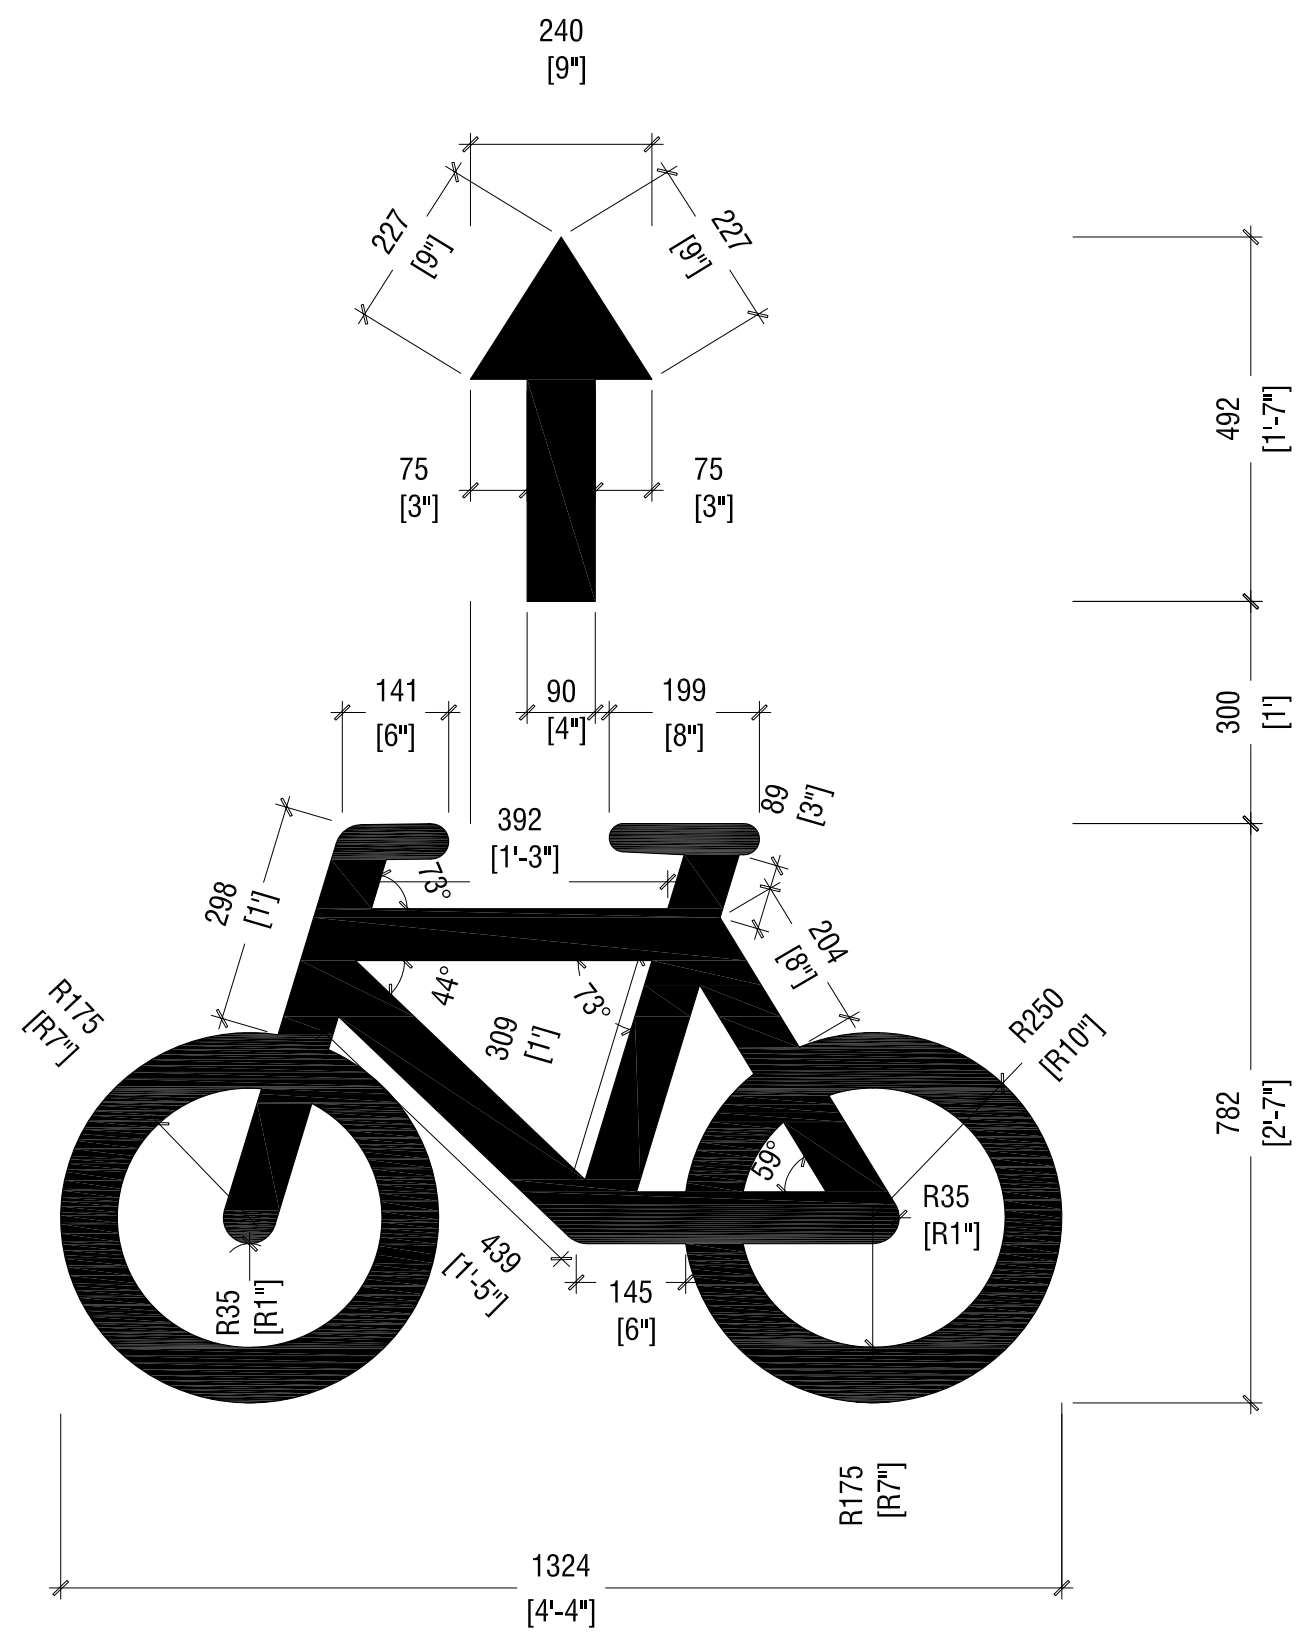

**NOTE:**  
 The symbol should be painted in white road mark paint

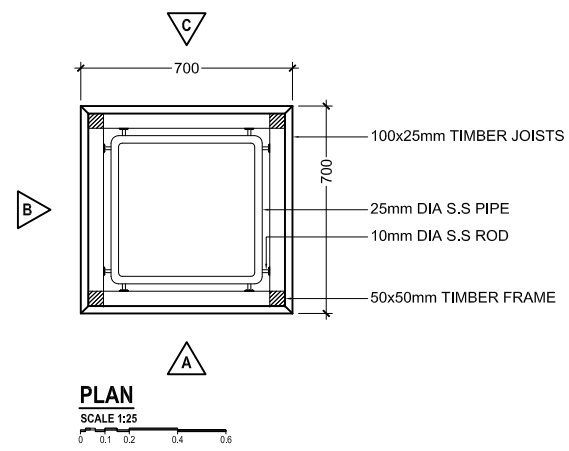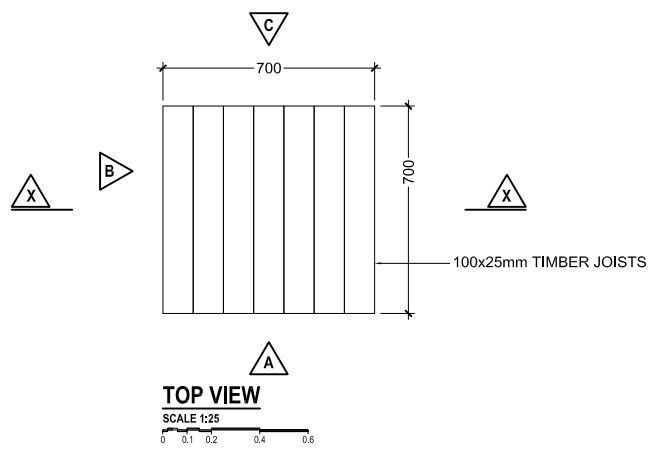

**NOTE:**  
All woodworks should be made in synthetic/ artificial timber

